


平面図

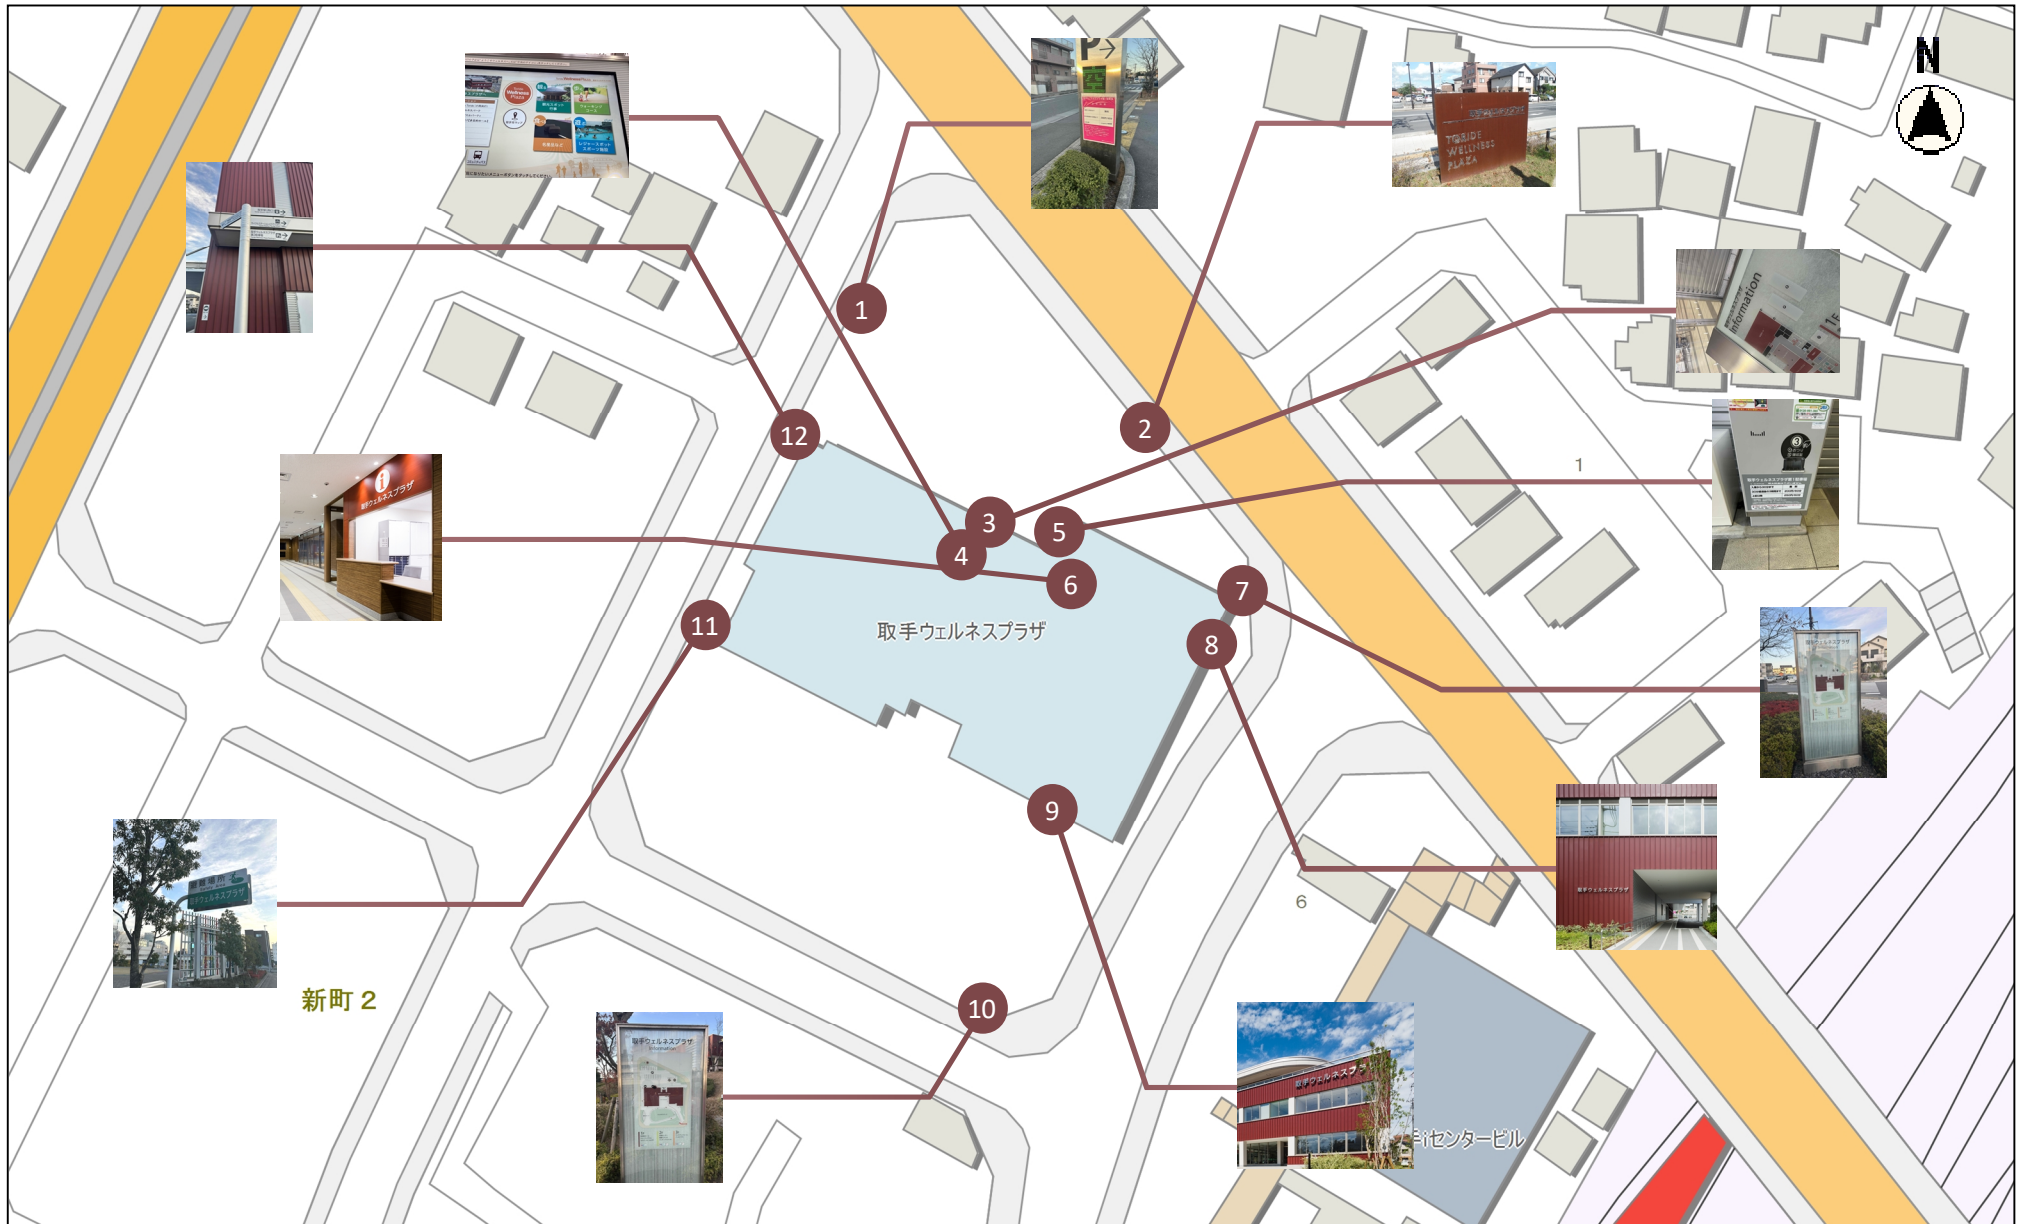

縮尺 1 : 1000
10 3 0 10 20